


34 m

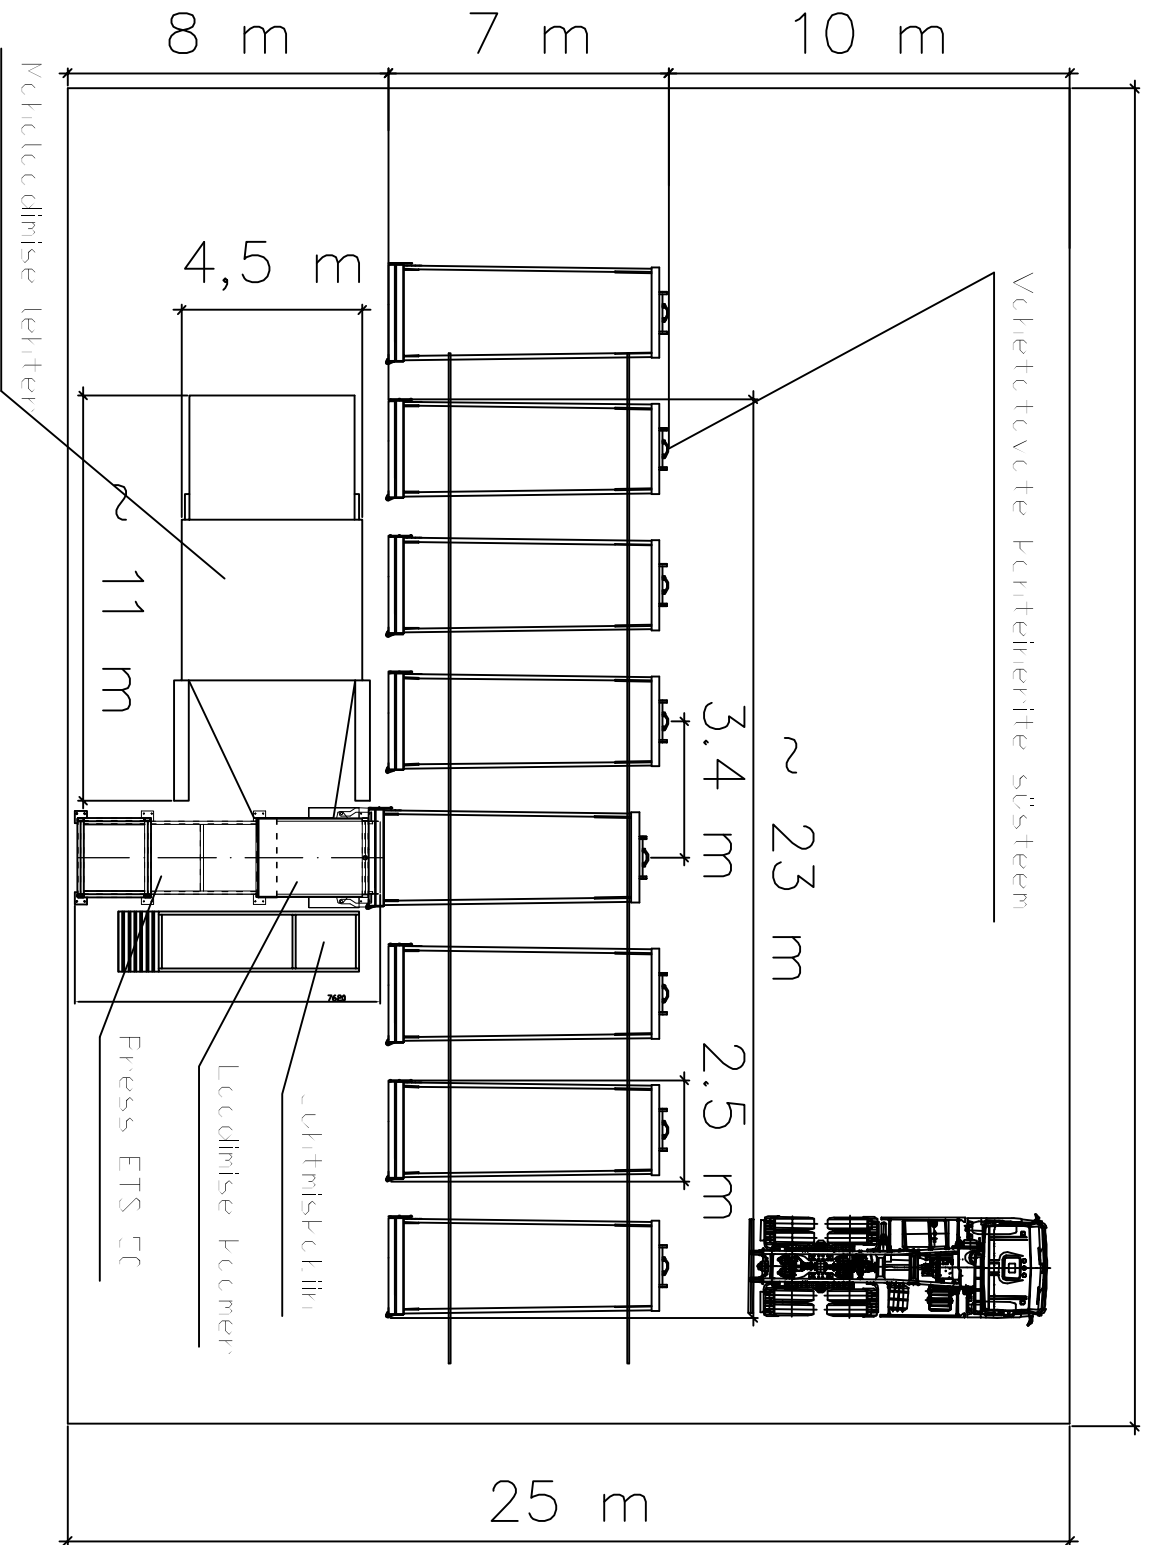

**ecopress**

Peeteri tee 47, 11415 Tallinn  
Harjumaa, ESTONIA

Date:

2016

Appendix:

---

Sheet

1/1

Name:

ETS station  
ground plan

Drawing nr.:

ETS45

Revision:

-

Drawn by:

S.Zatsepin